
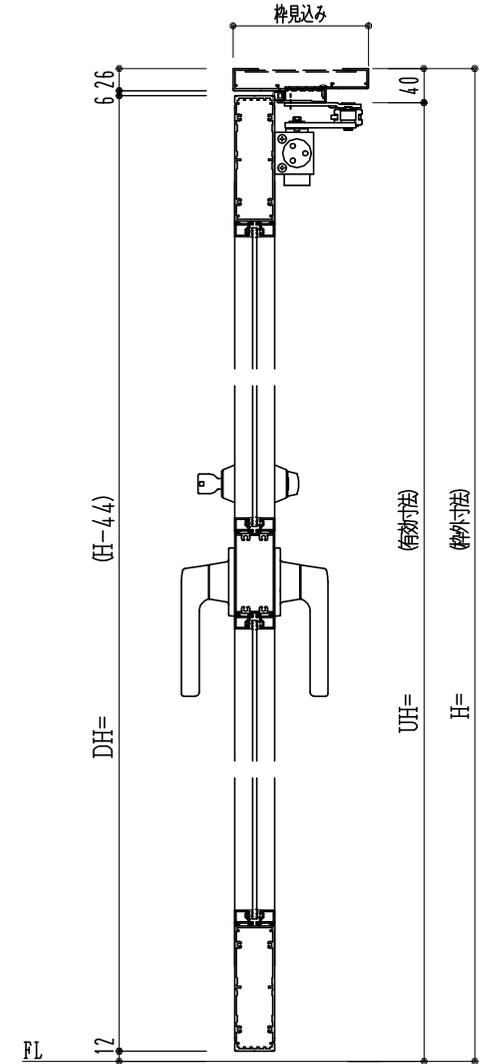
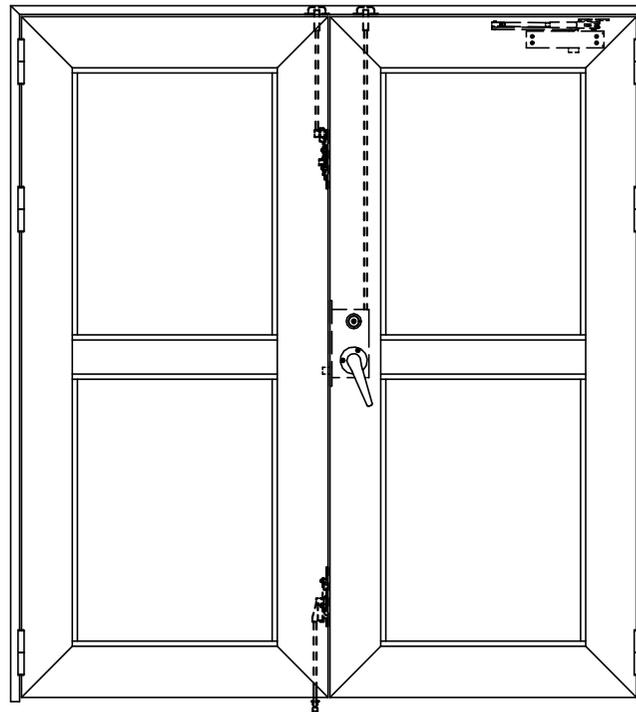


アルミ枠

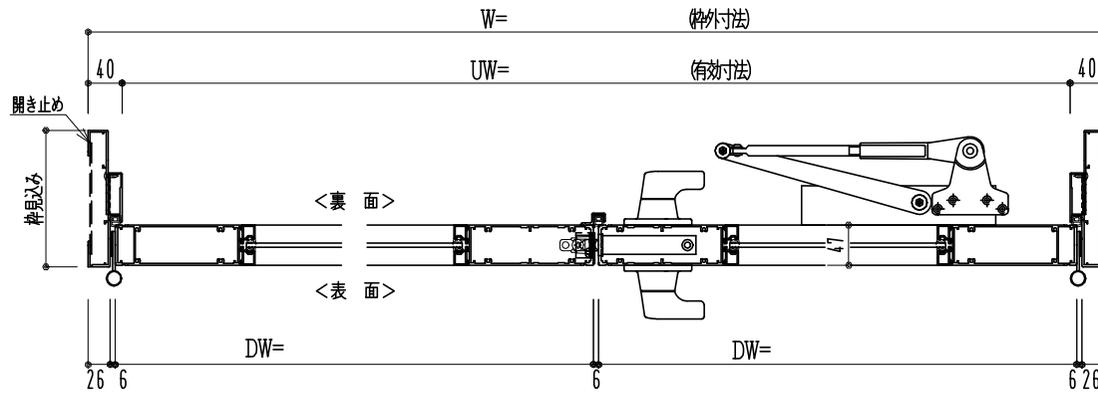

作図縮尺	
正面図	1/1
水平断面図	2.5/1
垂直断面図	2.5/1

<p><b>SUNWIZZ</b></p>	<p>品名： アルミ框ドア</p>	<p>型名： DKZ40 (V2.0)・両開-F3M-3方 中棧付 カット (グレモン) (枠見込み160~200)</p>	<p>DKZ40-20WR3M10N-L-2006</p>
-----------------------	-------------------	--	-------------------------------